



3 BEDROOM - LOT 5

3,923 Total Heated Square Feet

K E N W O O D

SHARON LANE



HM PROPERTIES
REAL ESTATE

a JIM GROSS COMPANY development




First Floor Plan
2,902 Square Feet
not to scale

3 BEDROOM-LOT 5

KENWOOD

SHARON LANE

All images are schematic. Design and materials are subject to modification. All furnishings are suggested and not included. All dimensions are approximate. All square footages should be verified by appraisal.

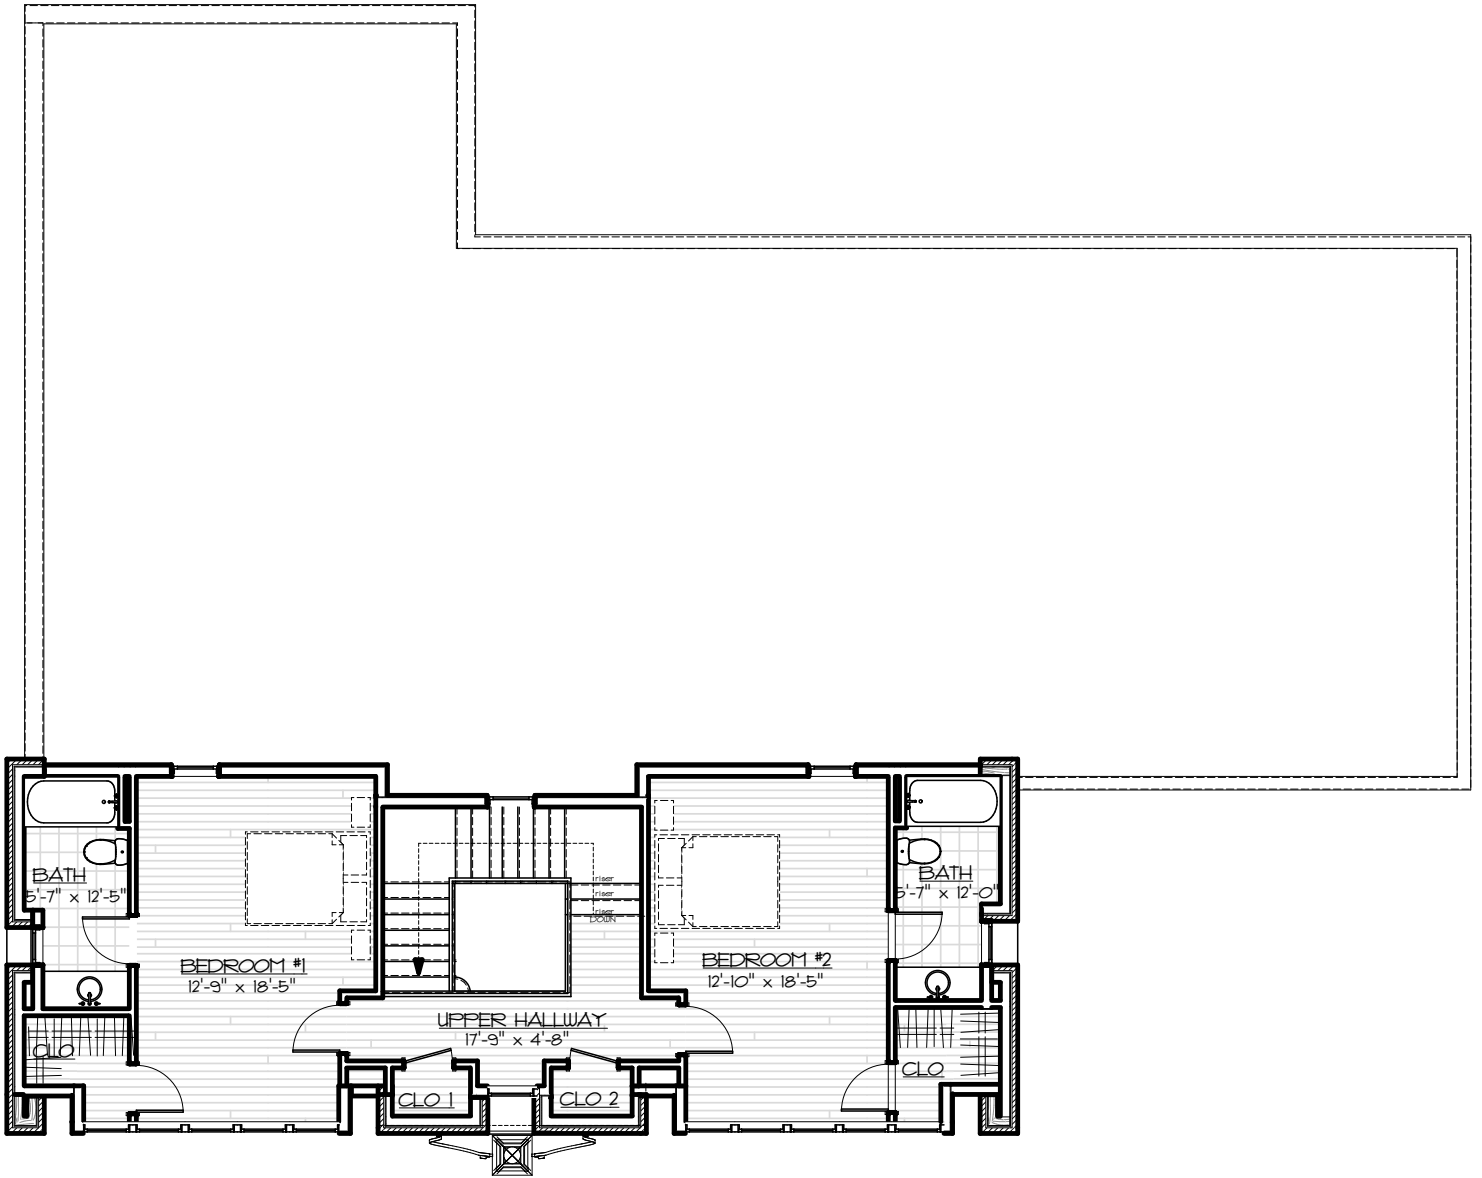

Second Floor Plan
 1,021 Square Feet
 not to scale

3 BEDROOM-LOT 5

K E N W O O D
 SHARON LANE

All images are schematic. Design and materials are subject to modification. All furnishings are suggested and not included. All dimensions are approximate. All square footages should be verified by appraisal.